


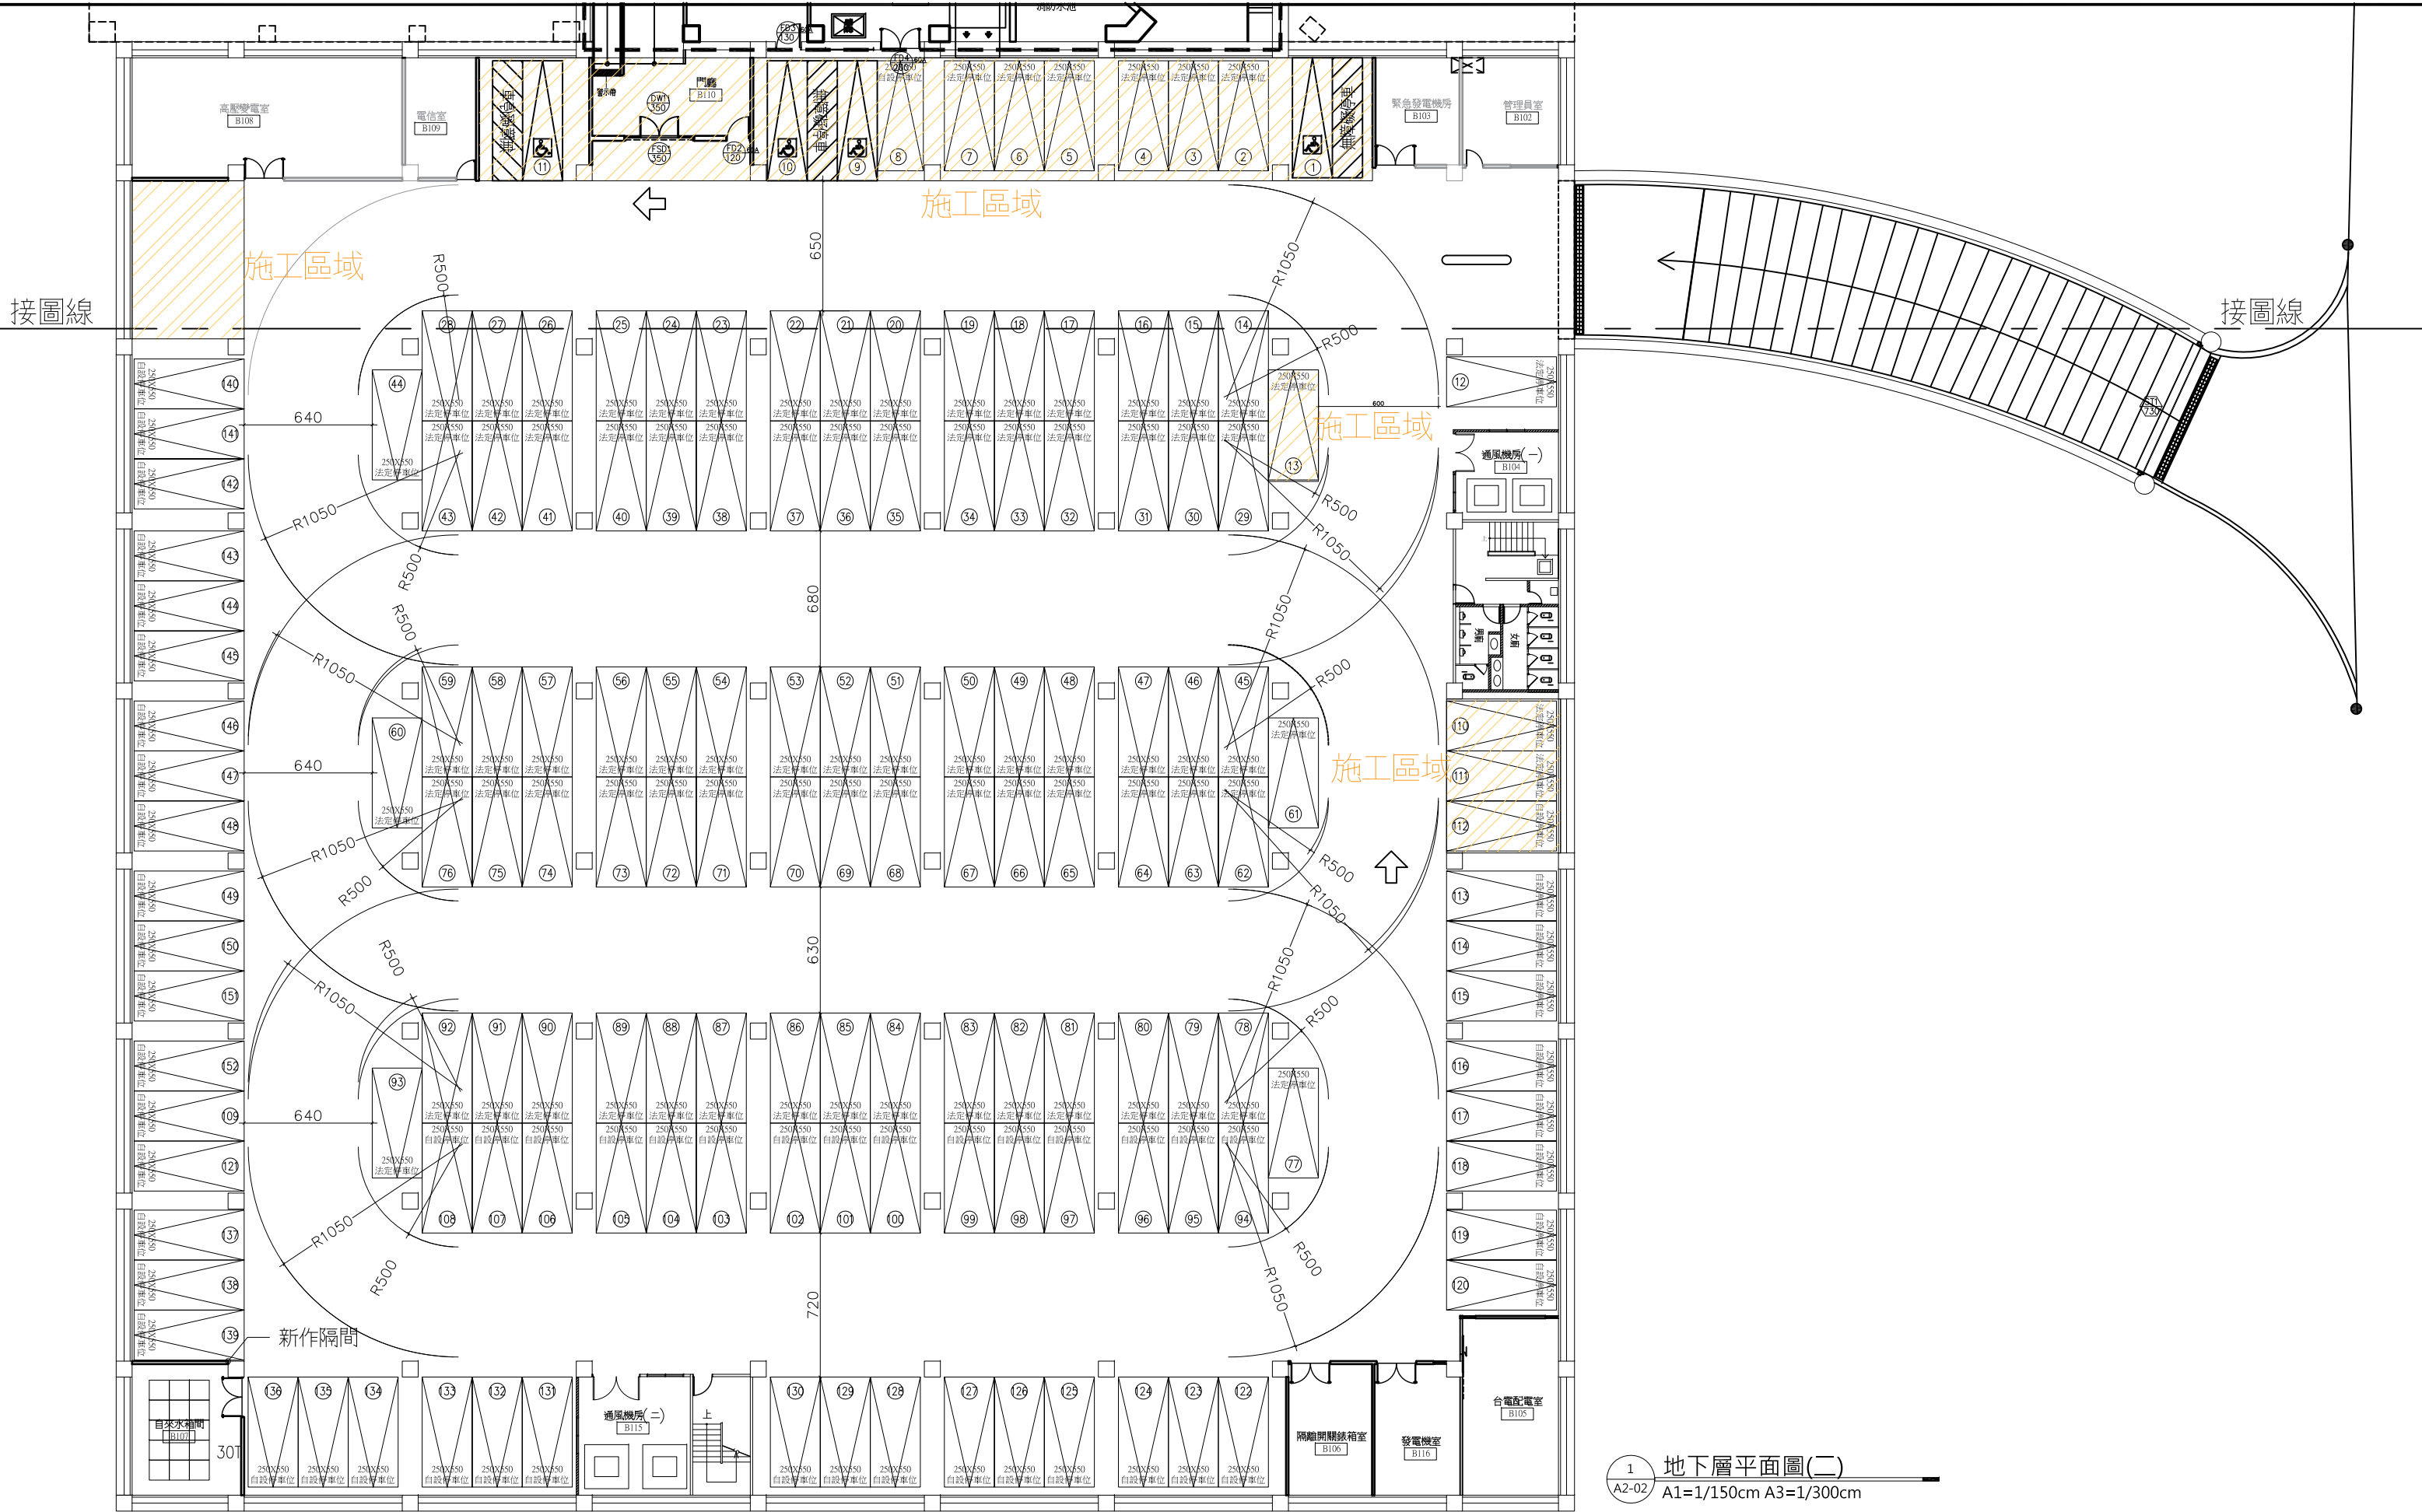

1 地下層平面圖(二)
A2-02 A1=1/150cm A3=1/300cm